


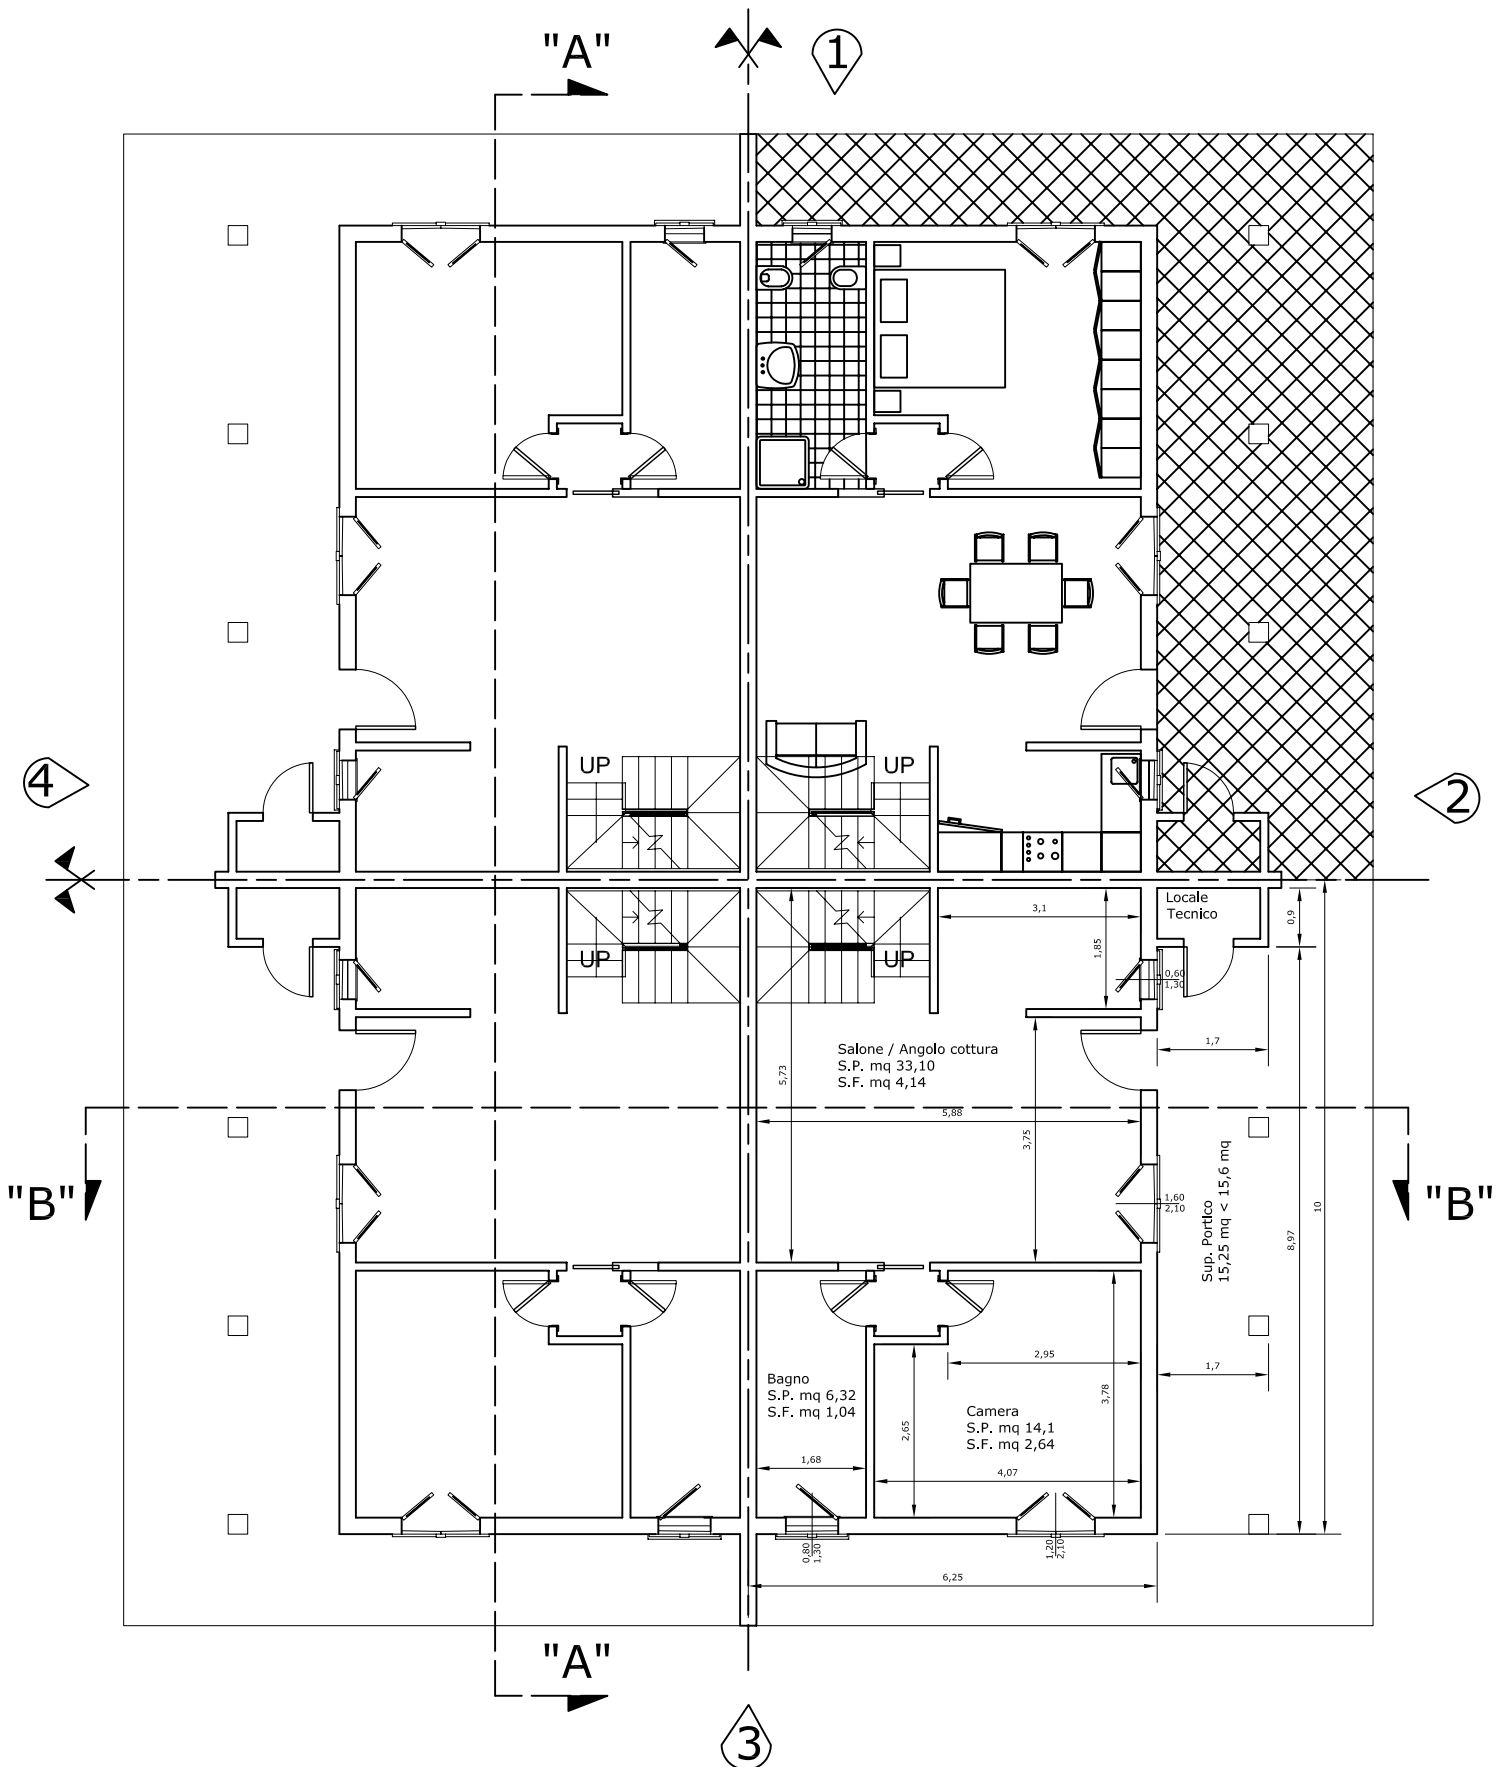

www.belluccigroup.com


Piano Terra





www.belluccigroup.com


Piano Copertura

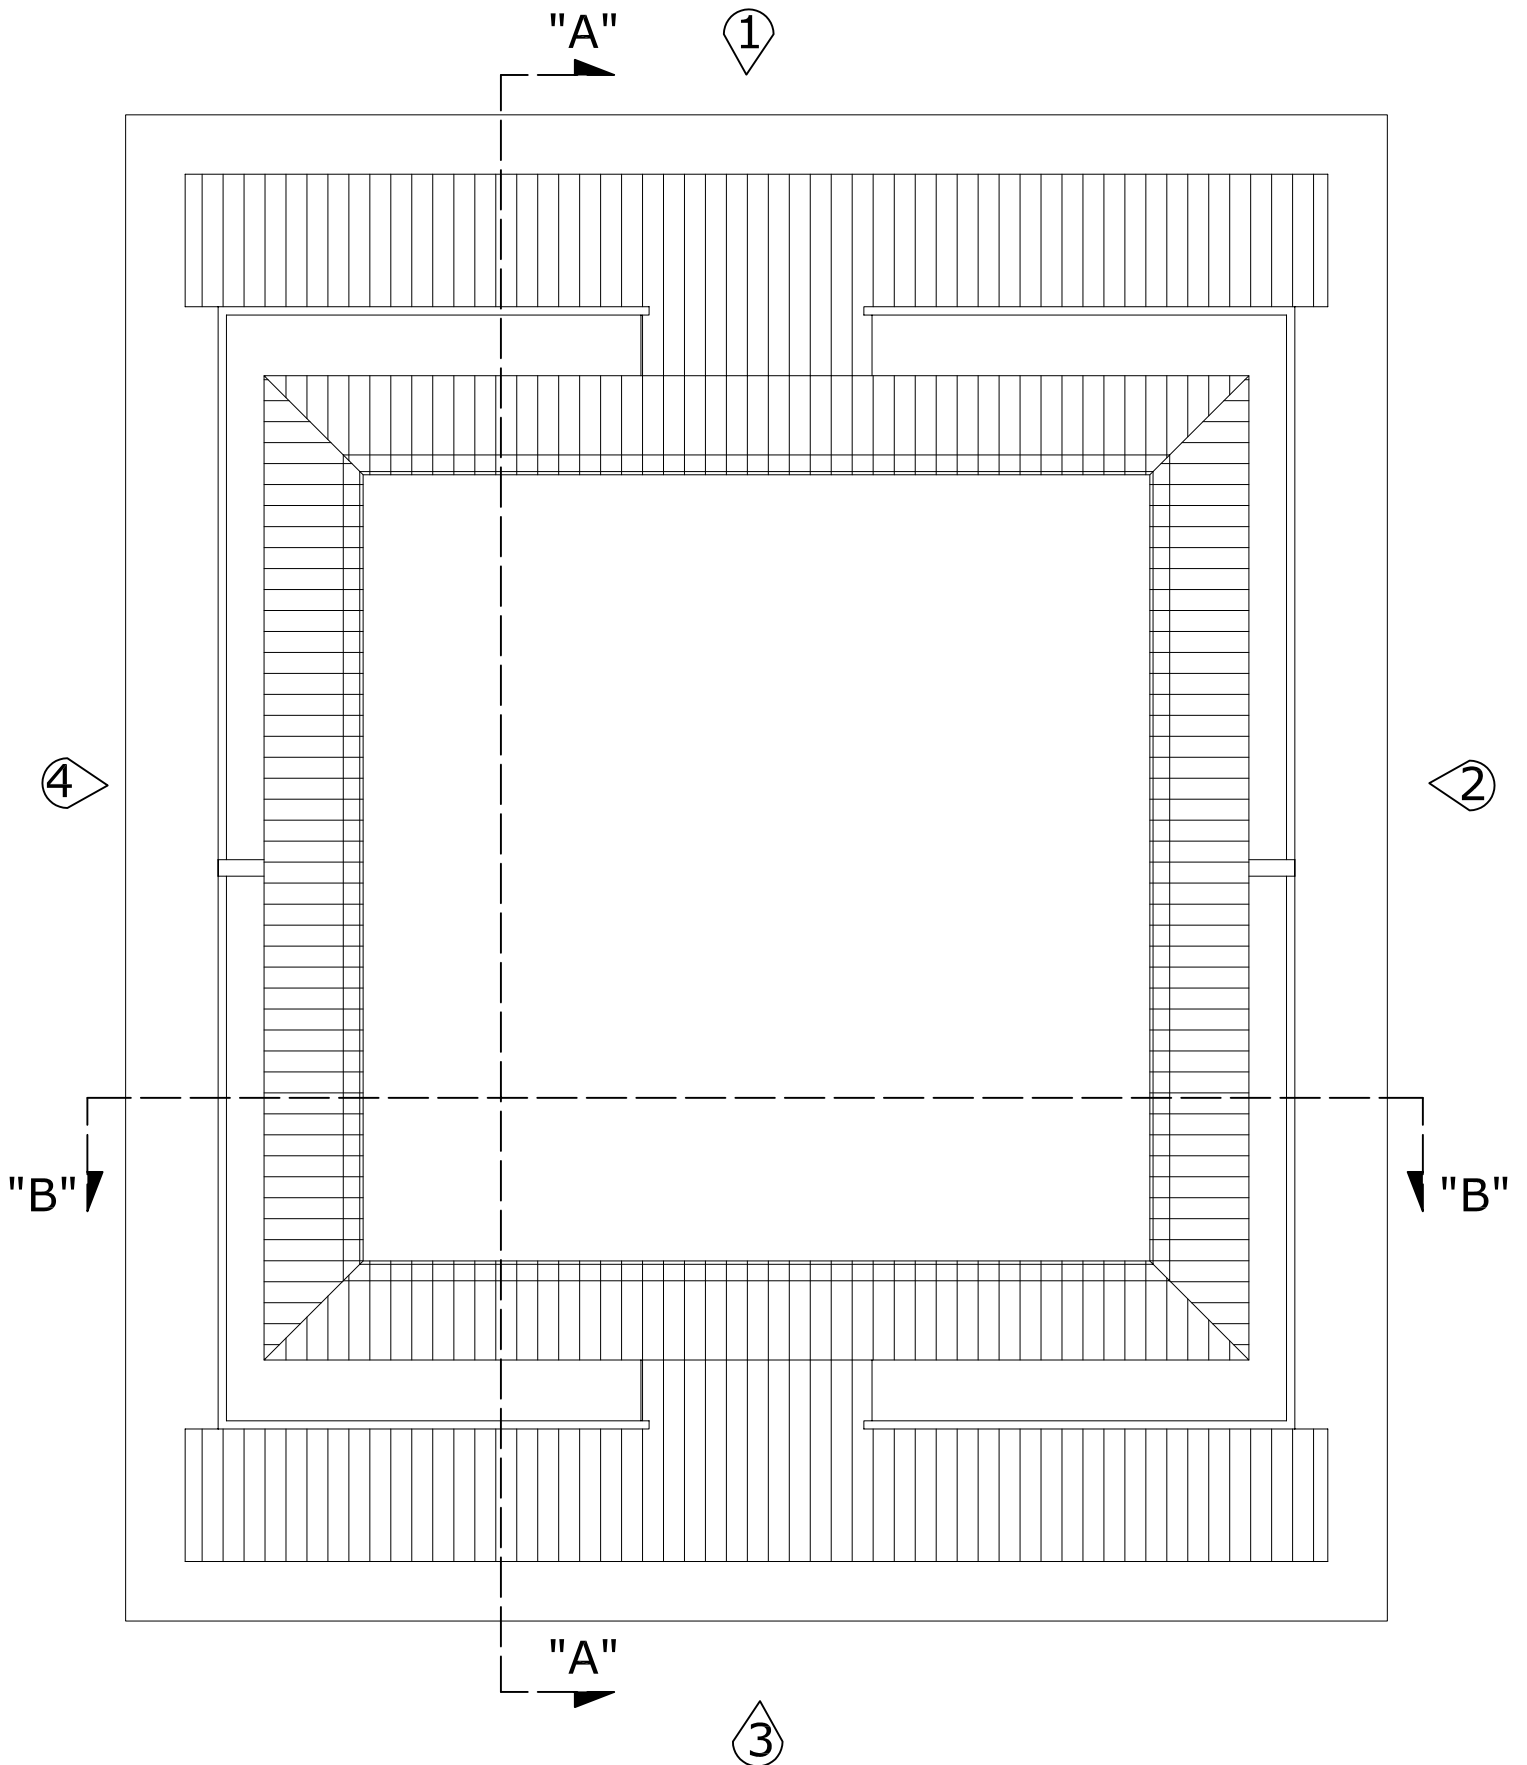




www.belluccigroup.com

Piano Primo Sottotetto

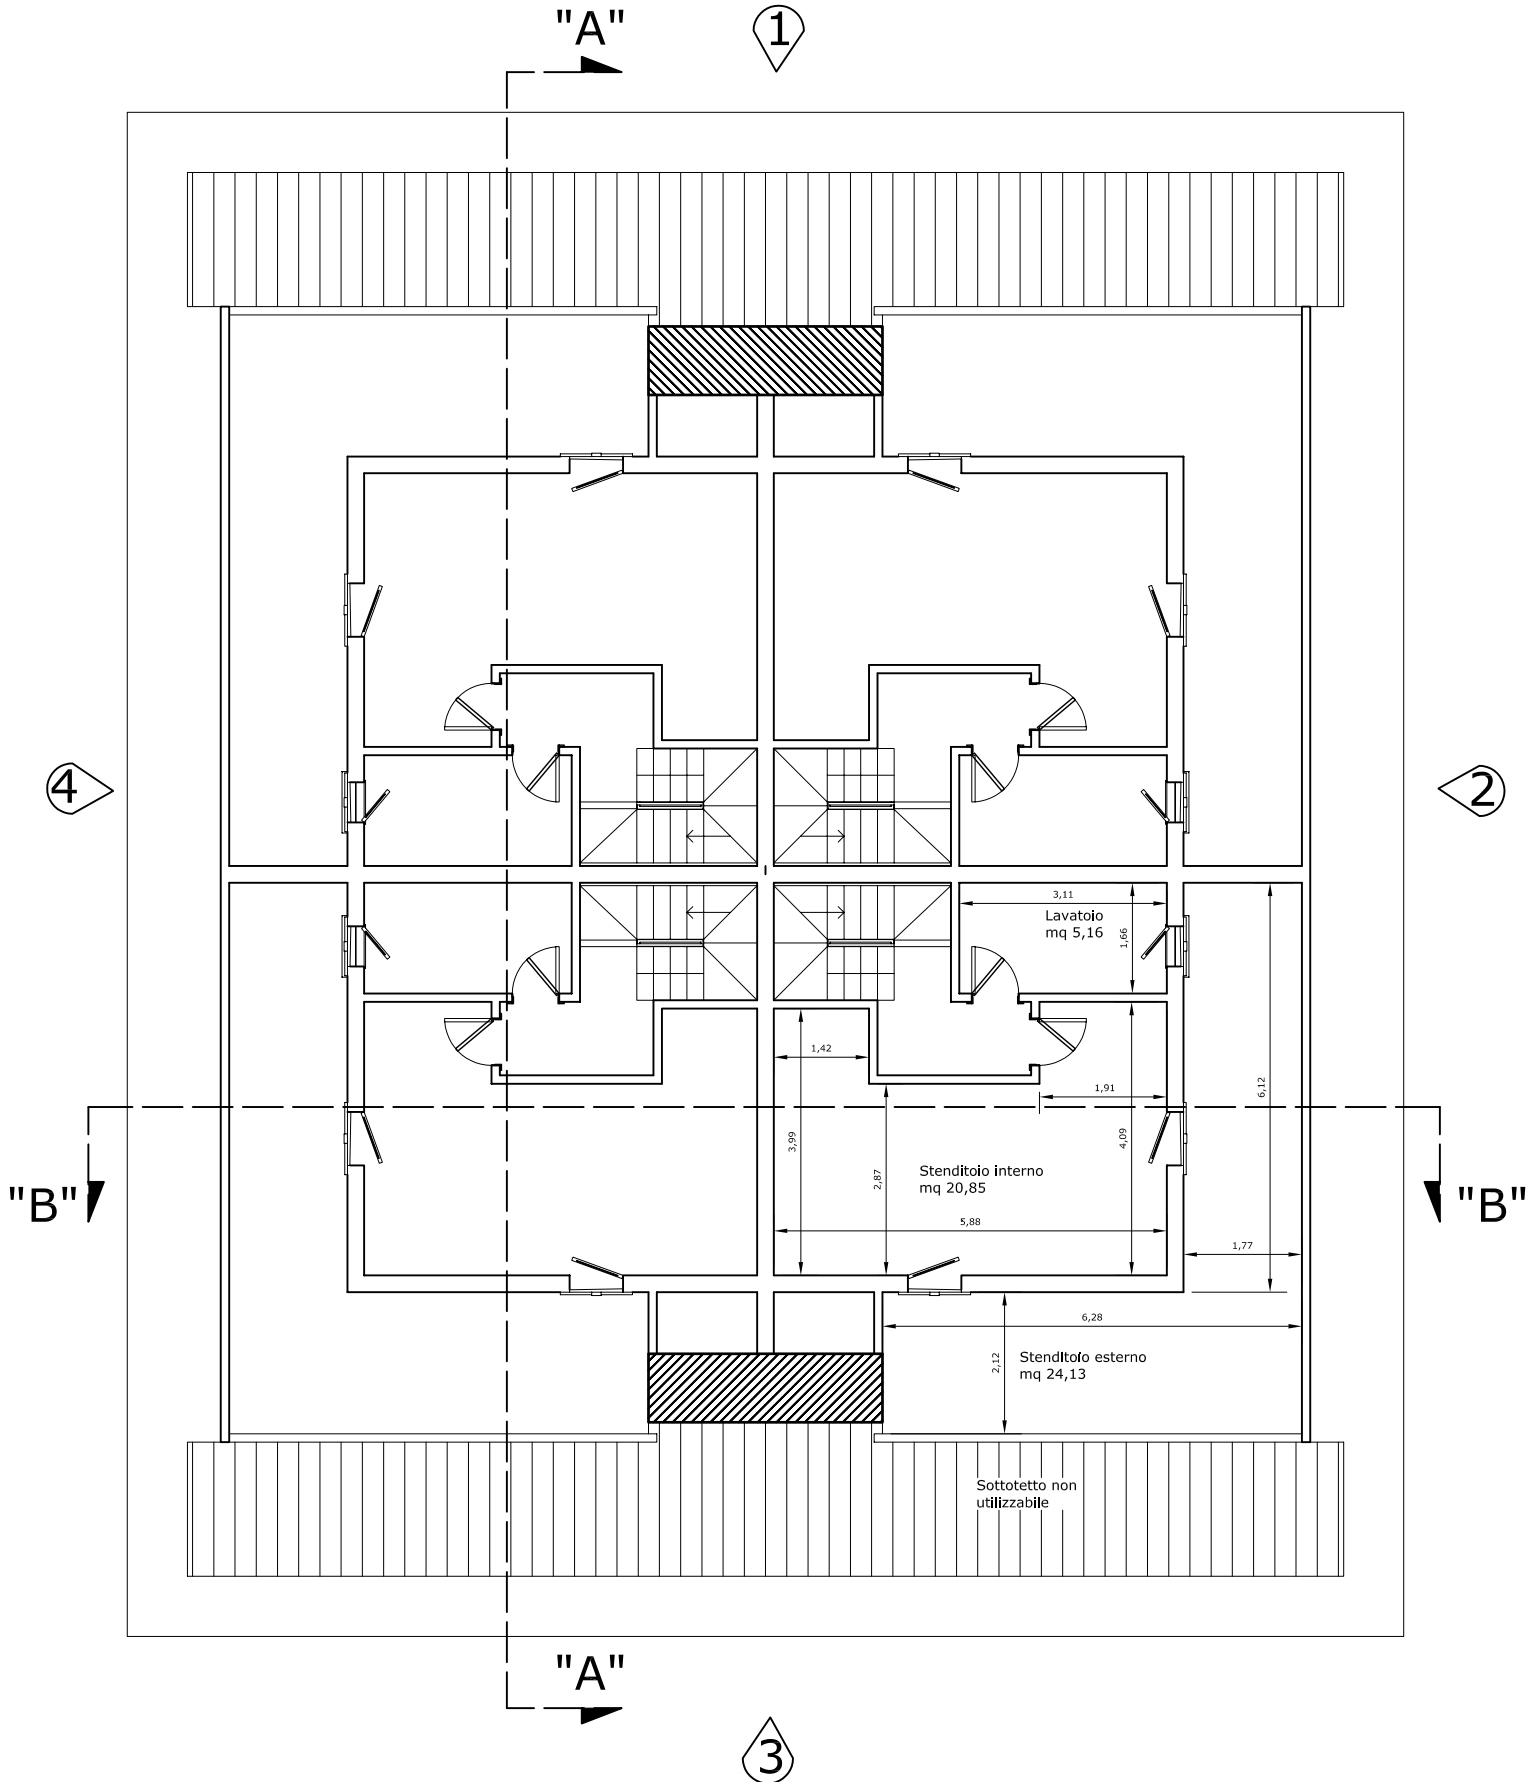




www.belluccigroup.com

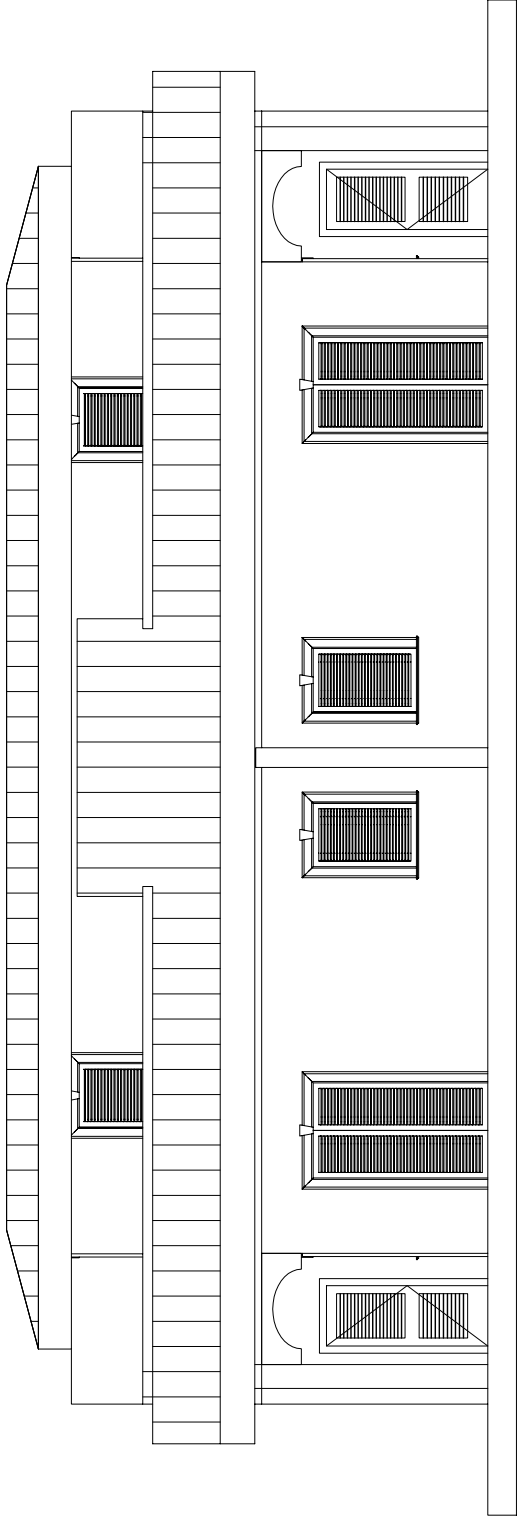

Prospecto Laterale "1-3"

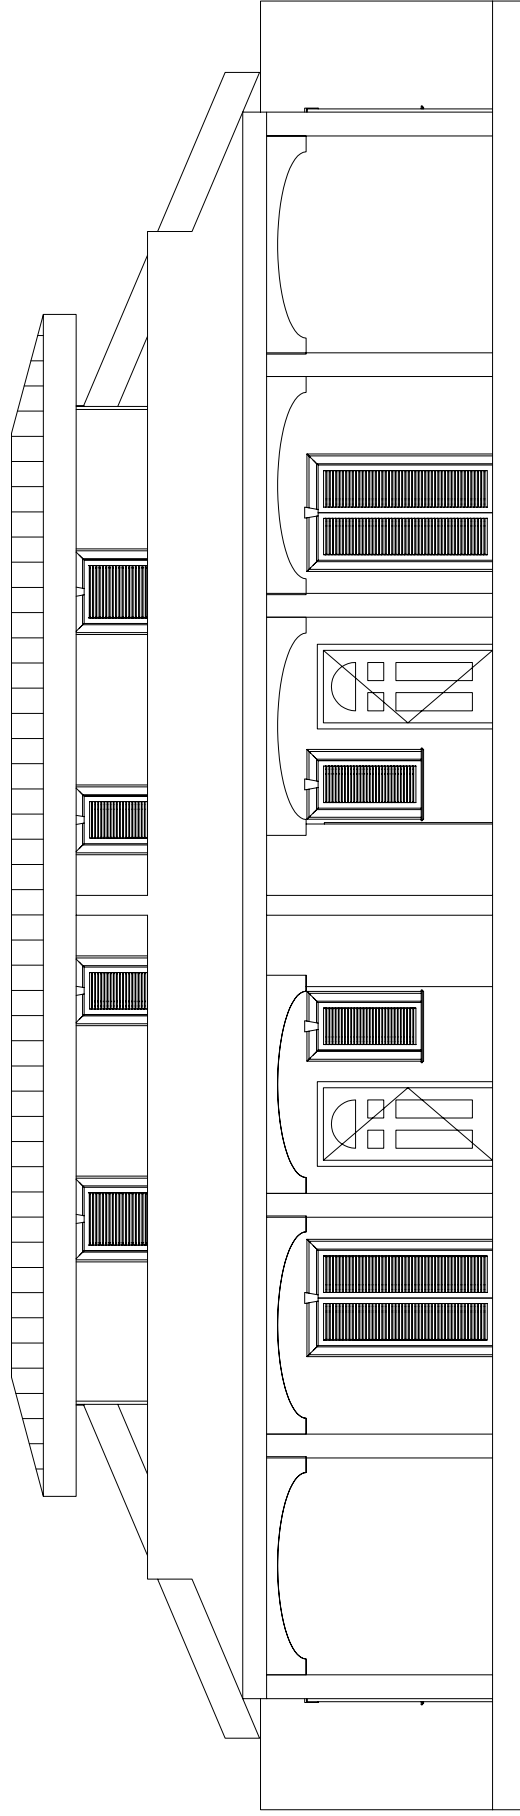


Prospecto Frontale "2-4"

P1
P2
P3
P4
P5
P6

Area comune da destinarsi
alla viabilità

P7
P8
P9
P10
P11
P11
P12
P12
P13
P13
P14
P14
P15
P15
P16
P16
P17
P17
P18
P18

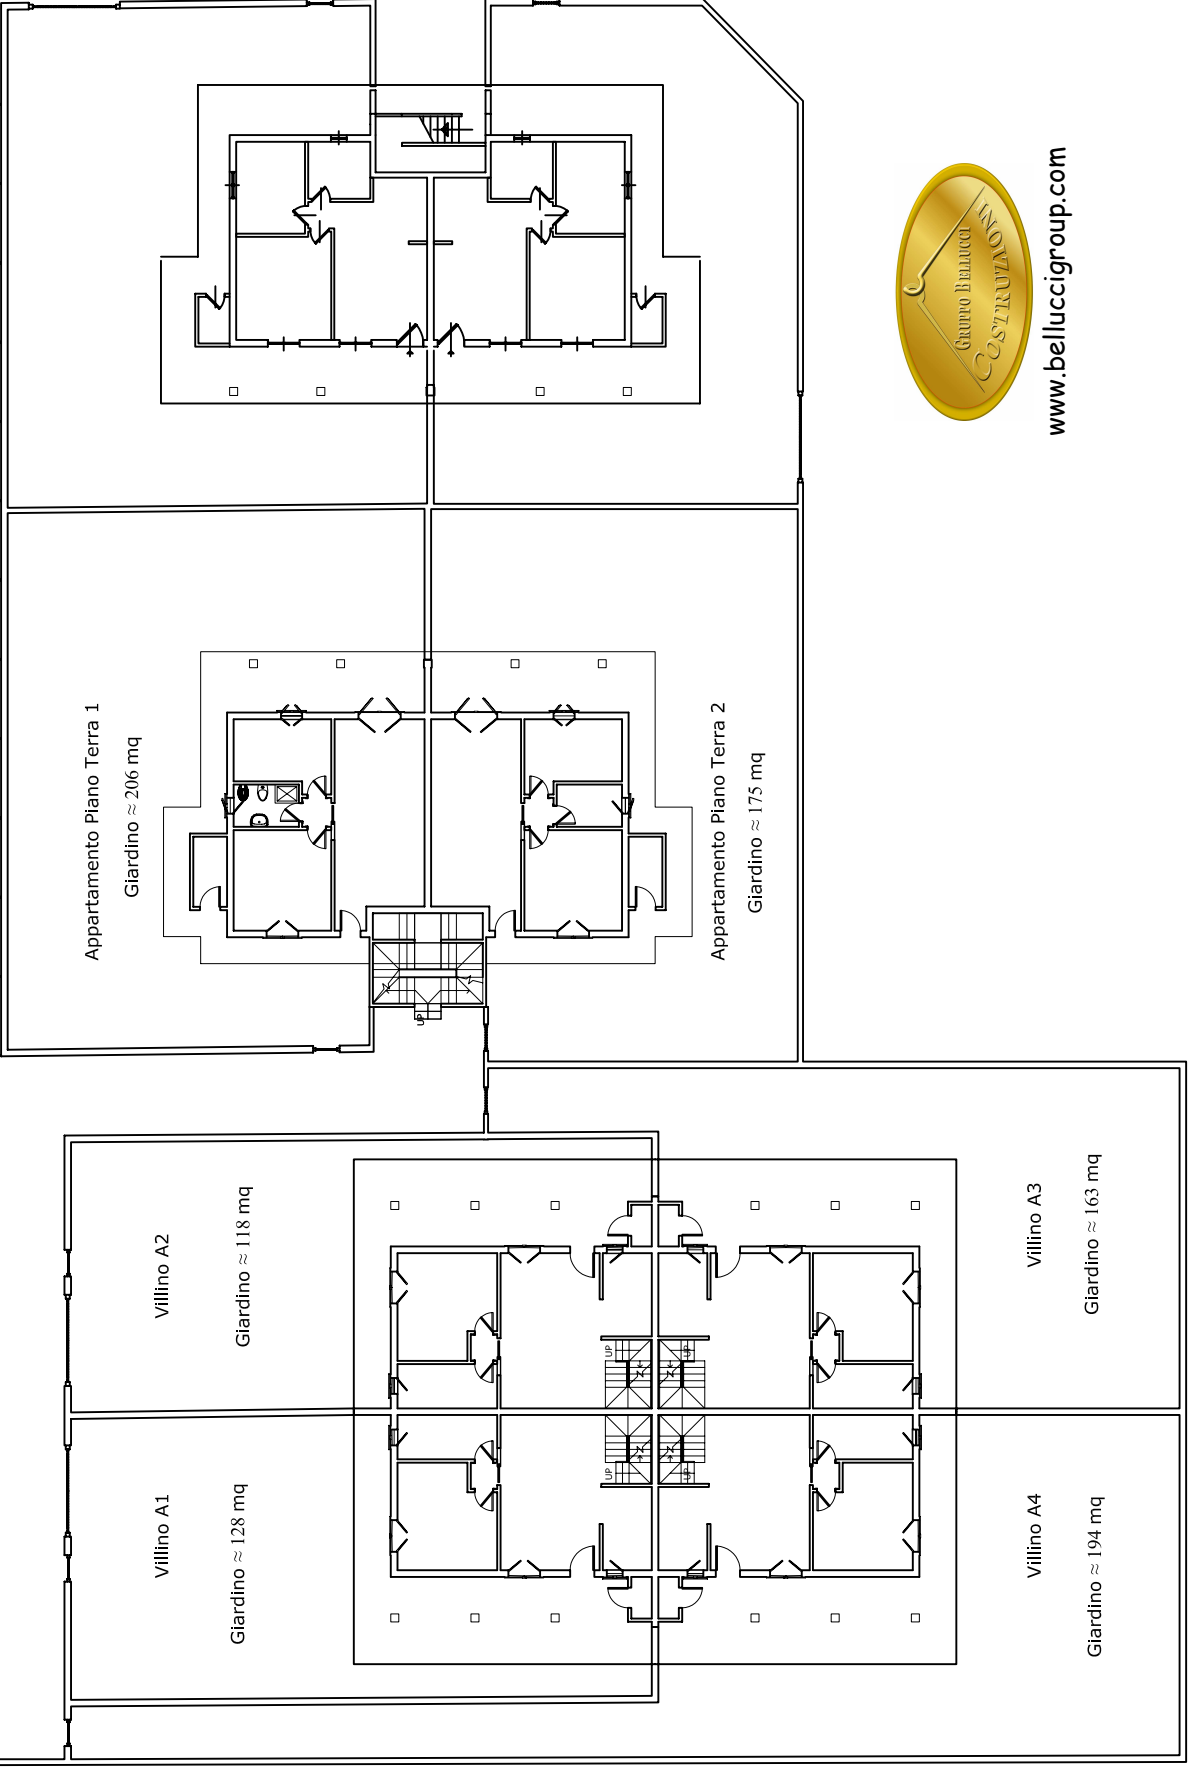

www.belluccigroup.com